


LATTICE PORTAL (ROUGH DRAWING) • FRONT ELEVATION • SCALE: 1/4" = 1'-0"

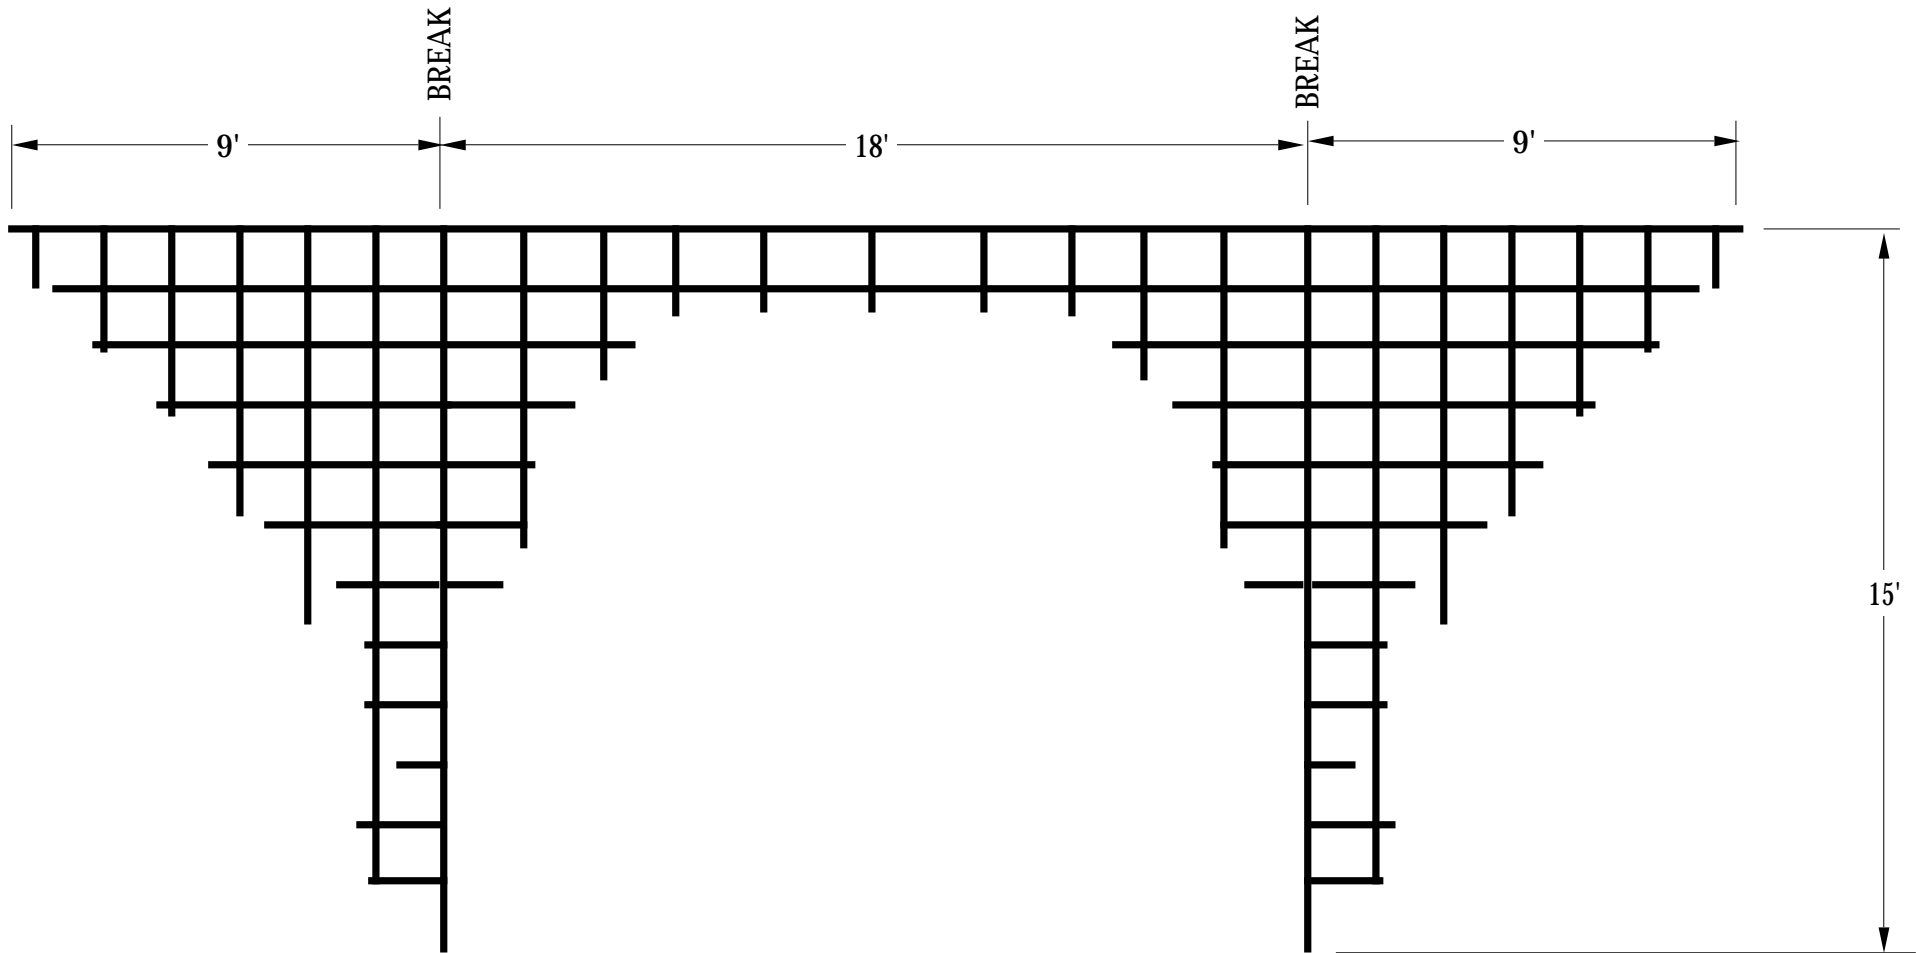

NOTE: THIS IS AN APPROXIMATE DRAWING. UNIT WAS REVISED IN SHOP AT OFNJ AND DESIGNER DID NOT REVISE ORIGINAL DRAFTINGS

OPERA COMPANY OF PHILADELPHIA
THE RAKE'S PROGRESS
BUILT BY OPERA FESTIVAL OF NEW JERSEY
DESIGNER: RON KADRI